


ROCKPANEL BOARD $\geq 8\text{mm}$

VENTILATION PROFILE

WINDOWSILL

VENTILATION PROFILE

ROCKPANEL BOARD $\geq 8\text{mm}$

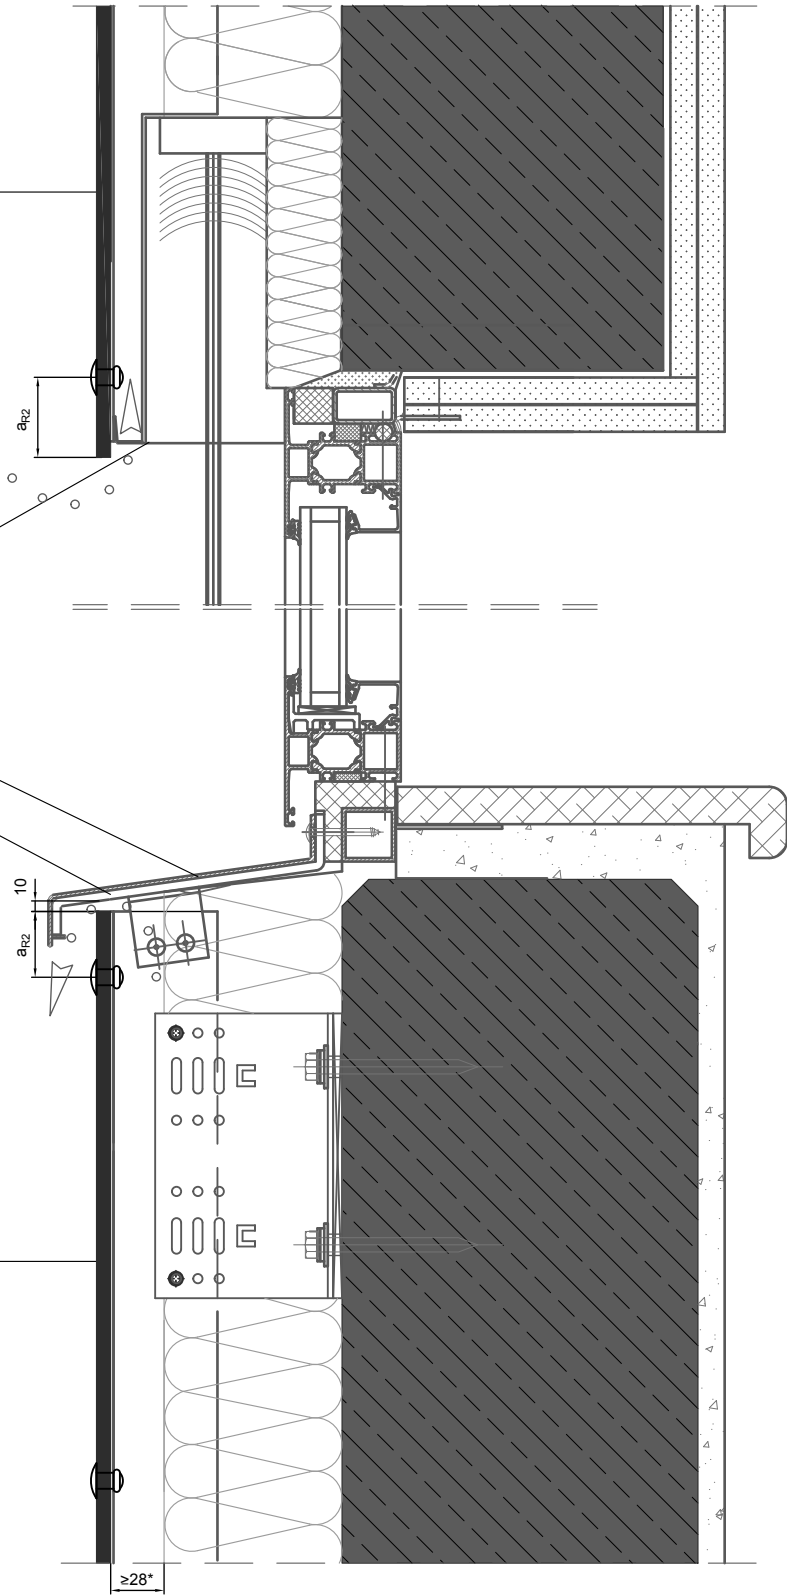

* FOR ALUMINIUM CONSTRUCTIONS IN AN OPEN FACADE
ROCKPANEL GROUP RECOMMENDS A CAVITY DEPTH OF 40 - 100mm

Detail 2-352

vertical section over window frame
with aluminium substructure with
sun screen

Rockpanel®

a **ROCKWOOL®** company